



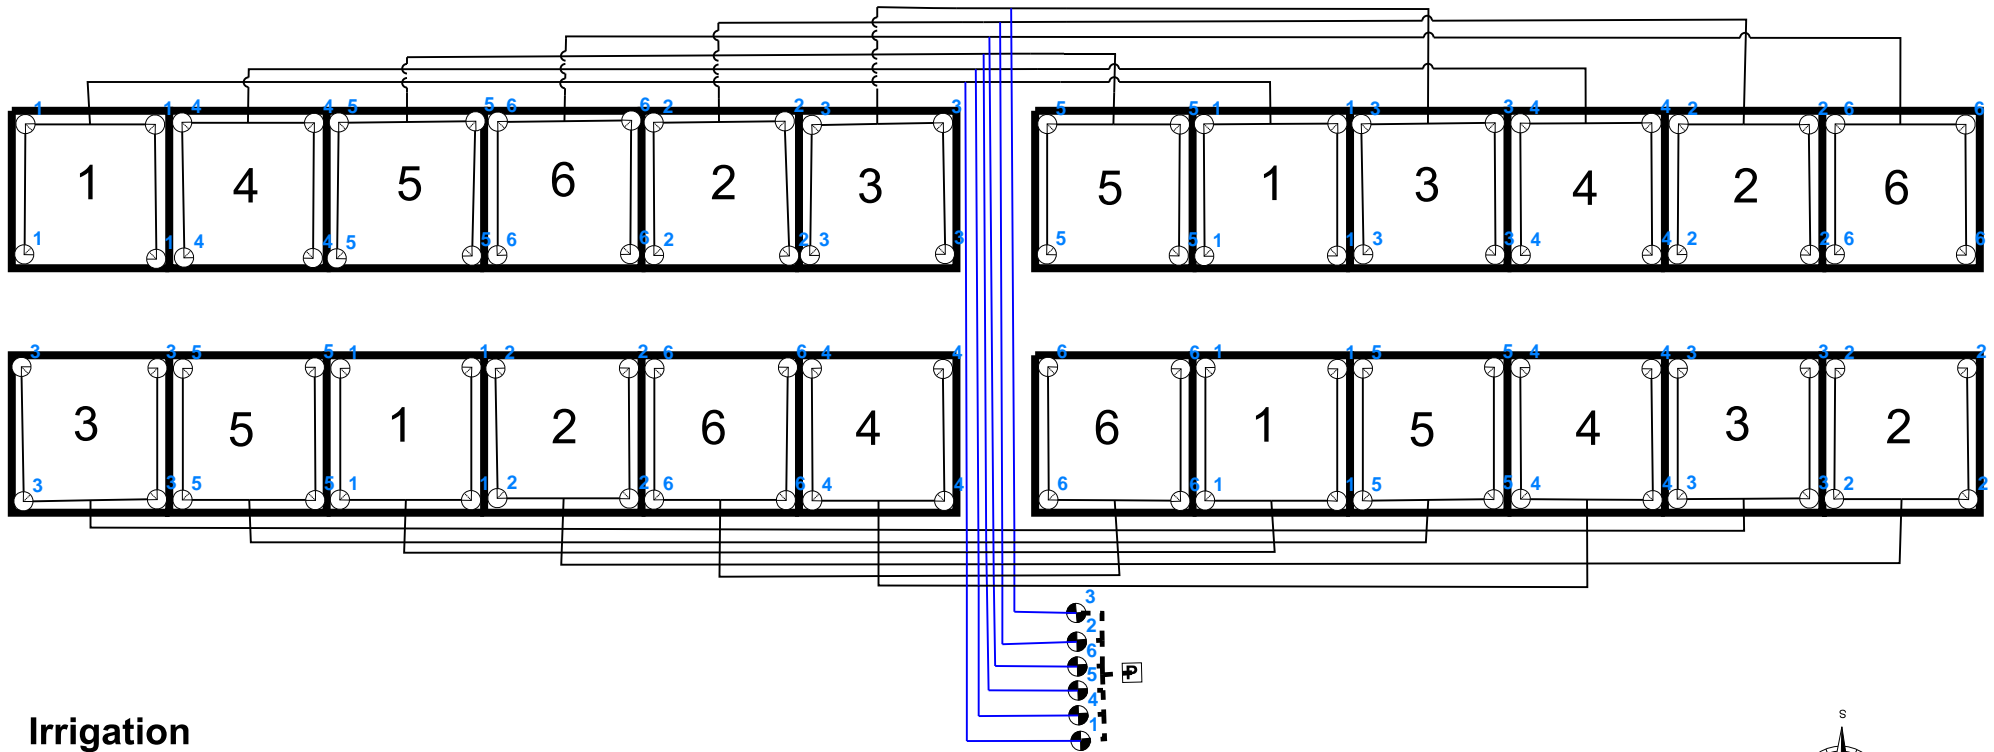

Submersible Pump Design Ladybird Wildflower Center Project

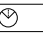

Irrigation

Qty	Symbol	Description
Sprinklers		
96		Hunter MP2000 90°
Water Source		
1		Solar Powerd Pump
Control Valves		
6		Hunter 1" Valves

- 3/4" PVC Pipe
- 1 1/4" PVC Pipe
- - - - 1 1/4" PVC Pipe

Minimum Flow Per Zone: 5 GPM
Minimum Operating Pressure: 40 PSI

